
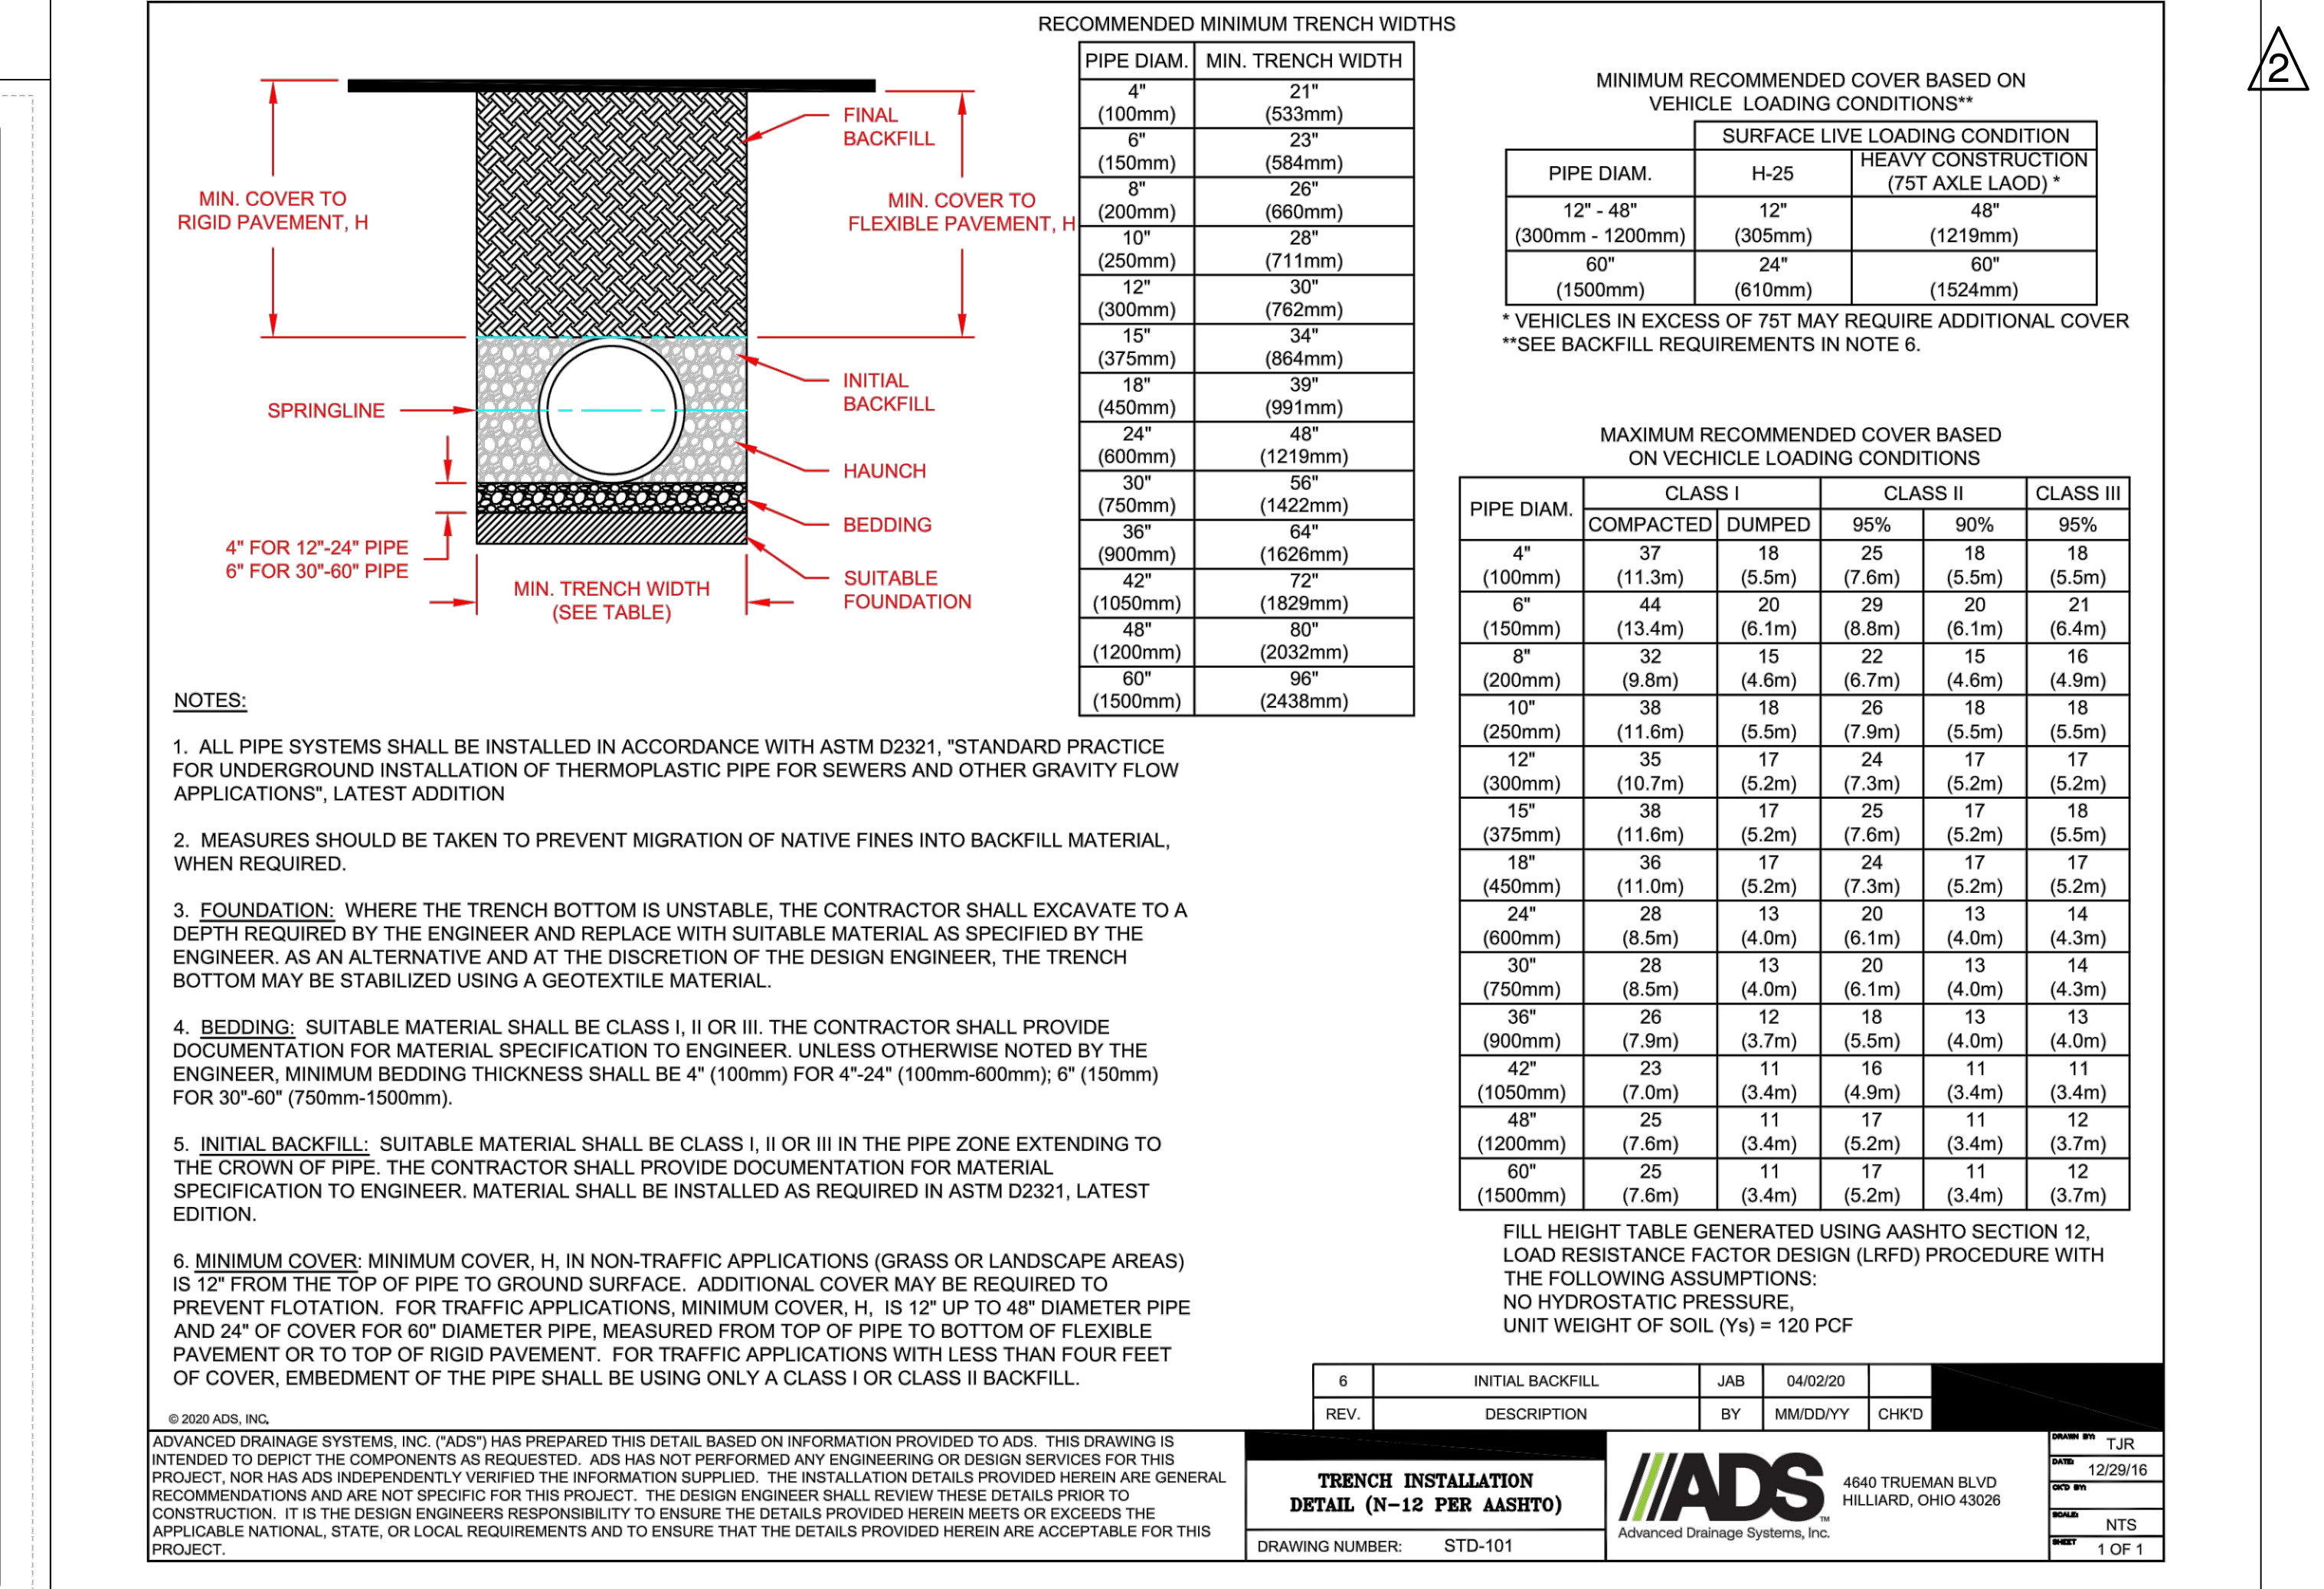
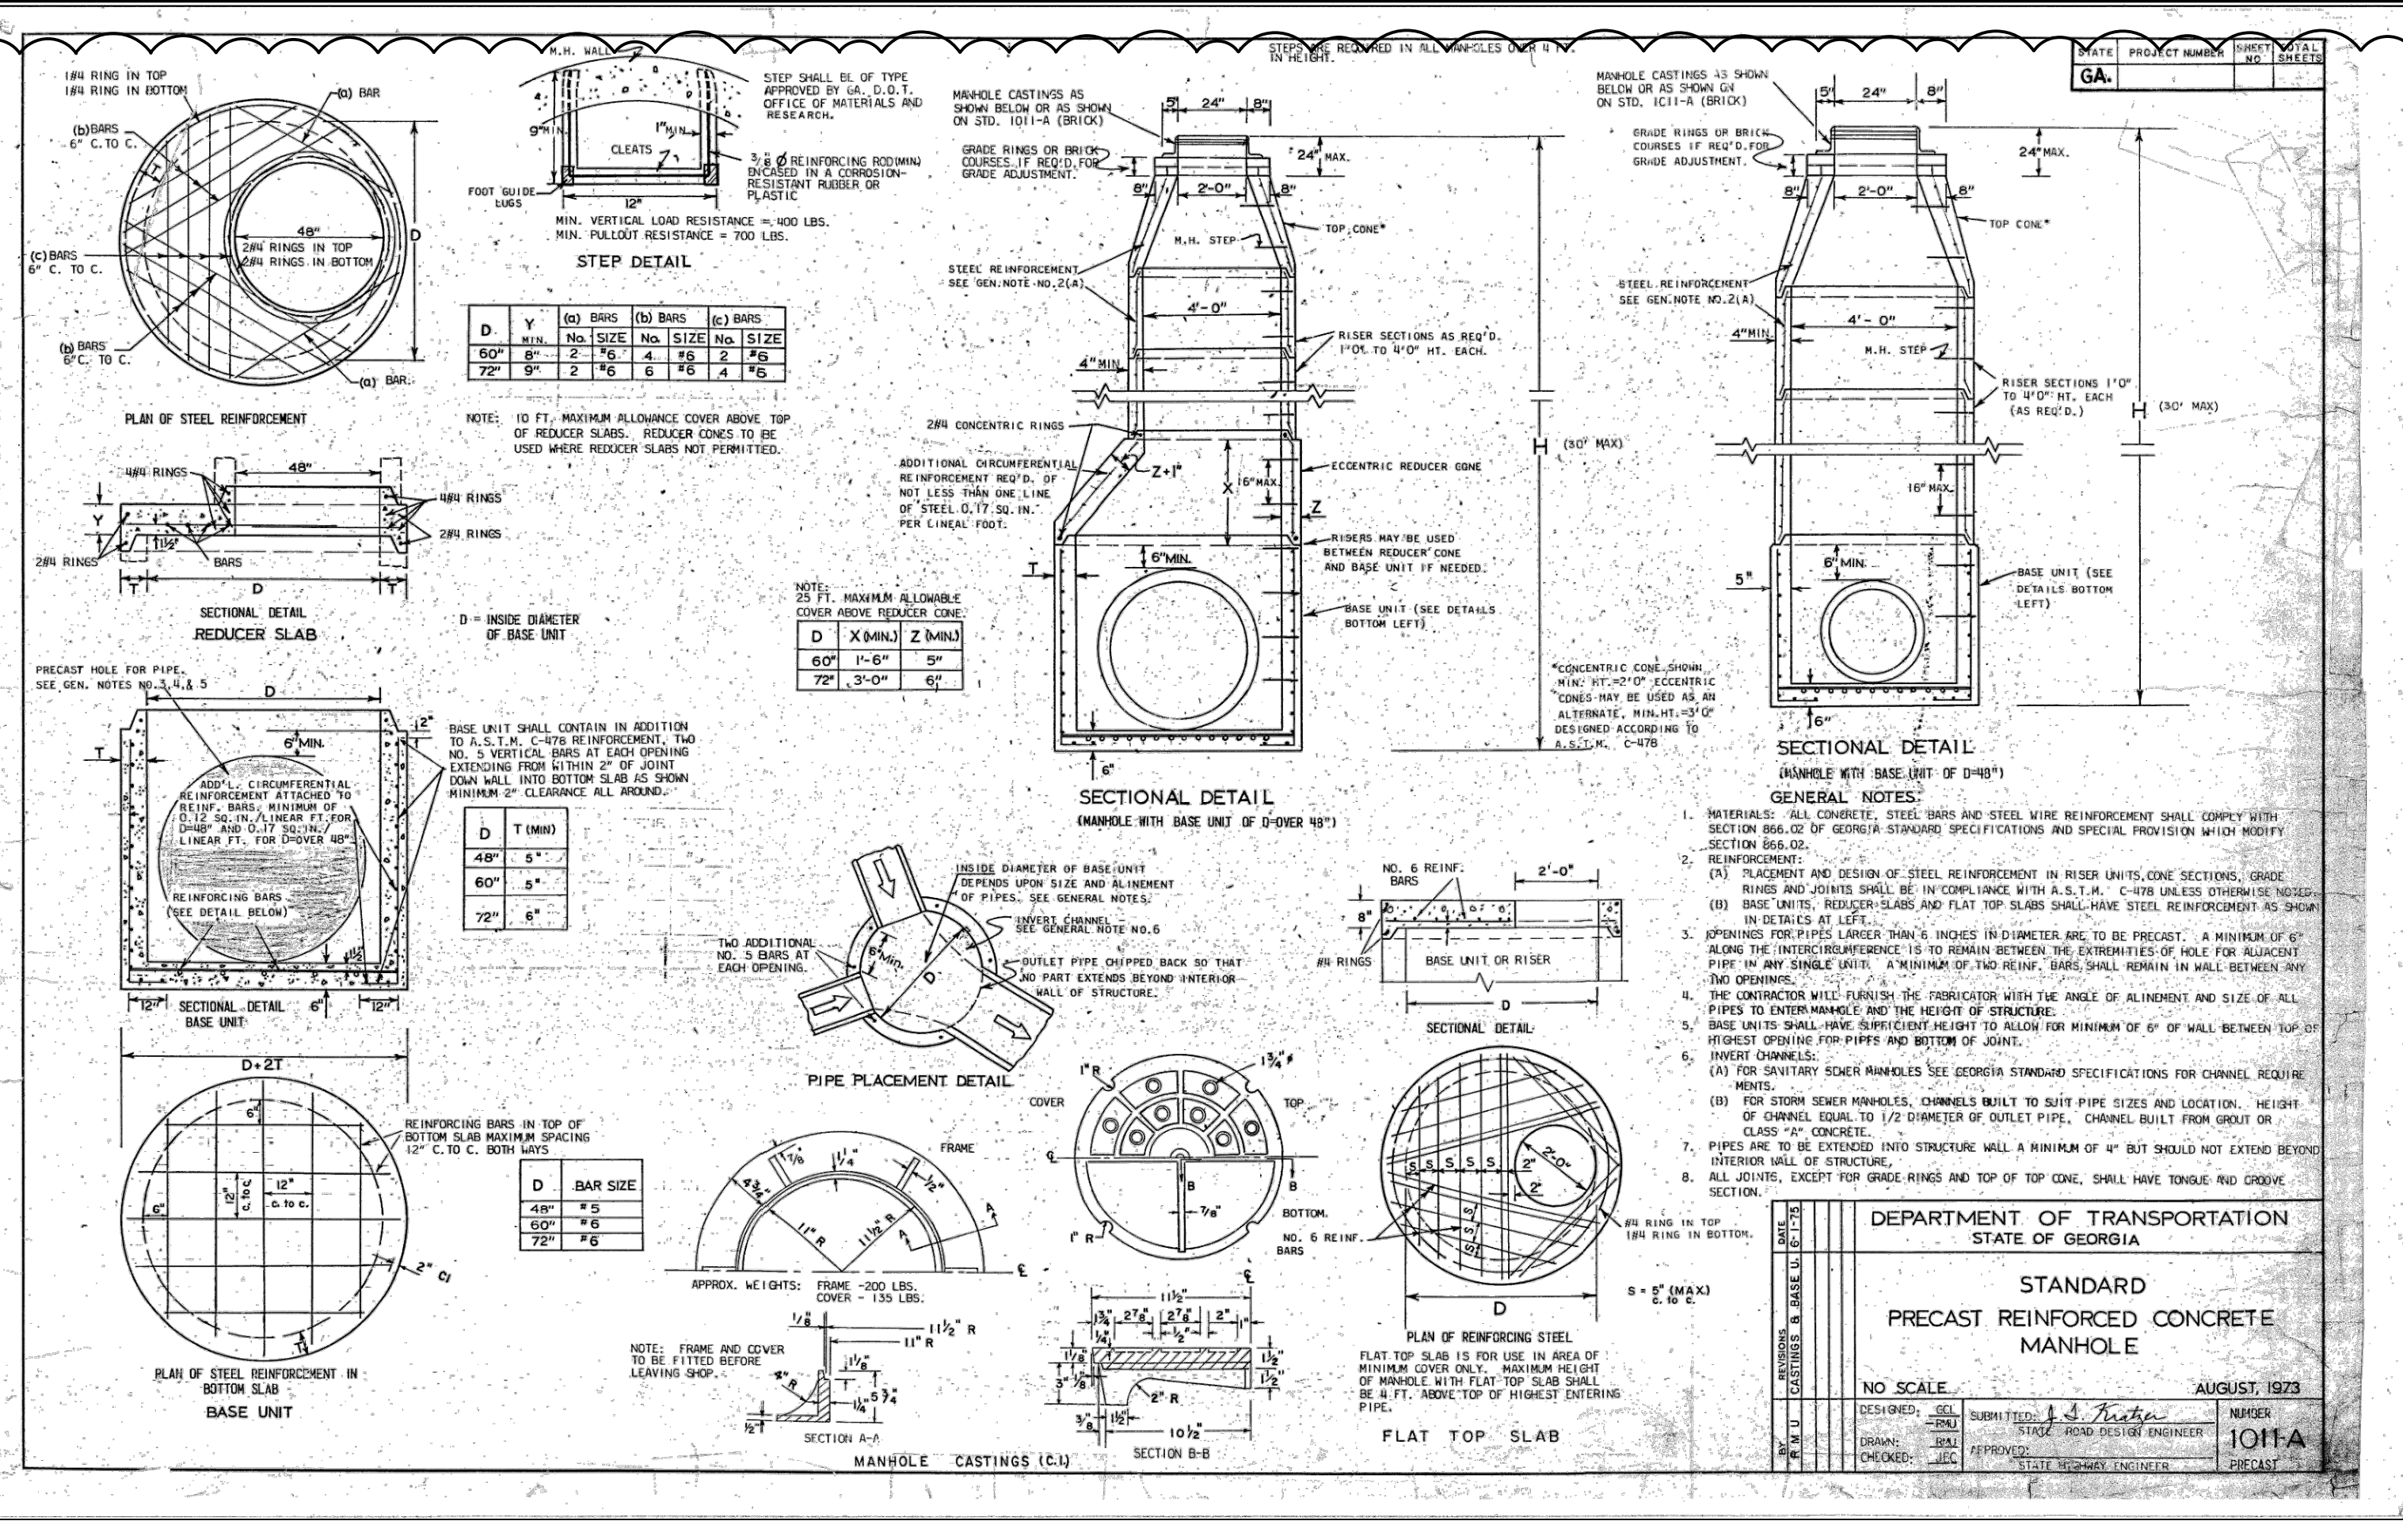
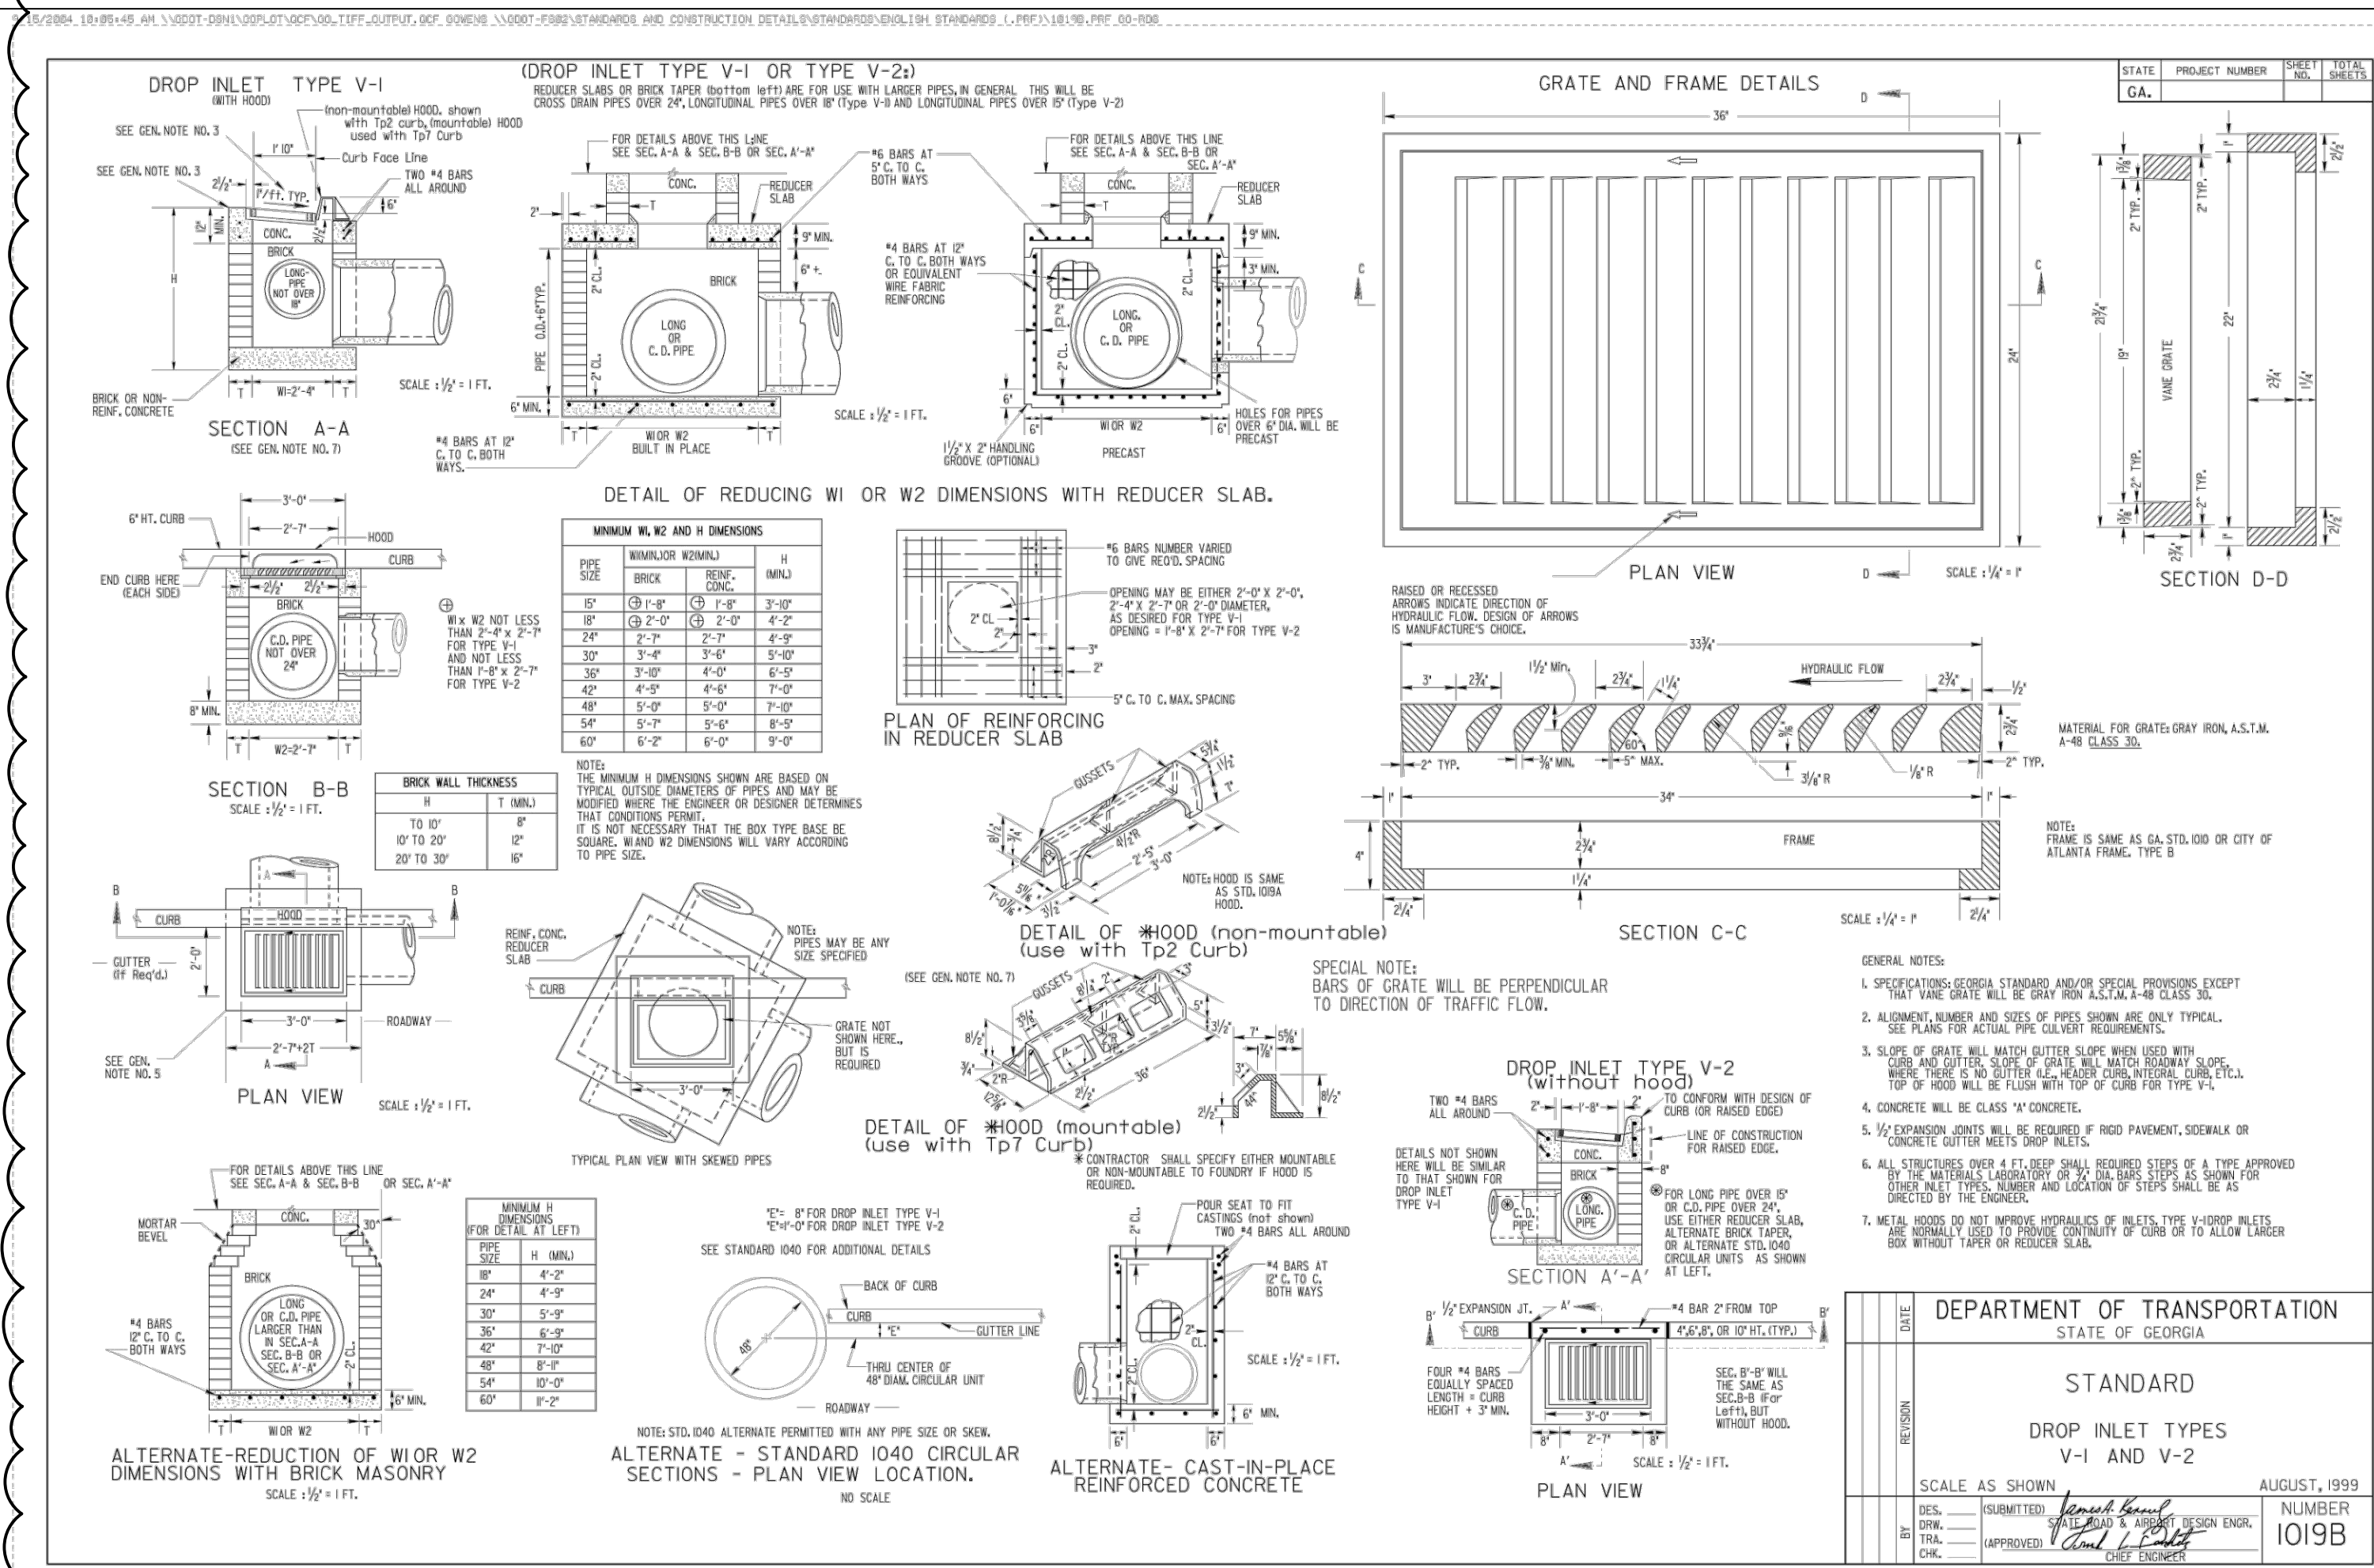


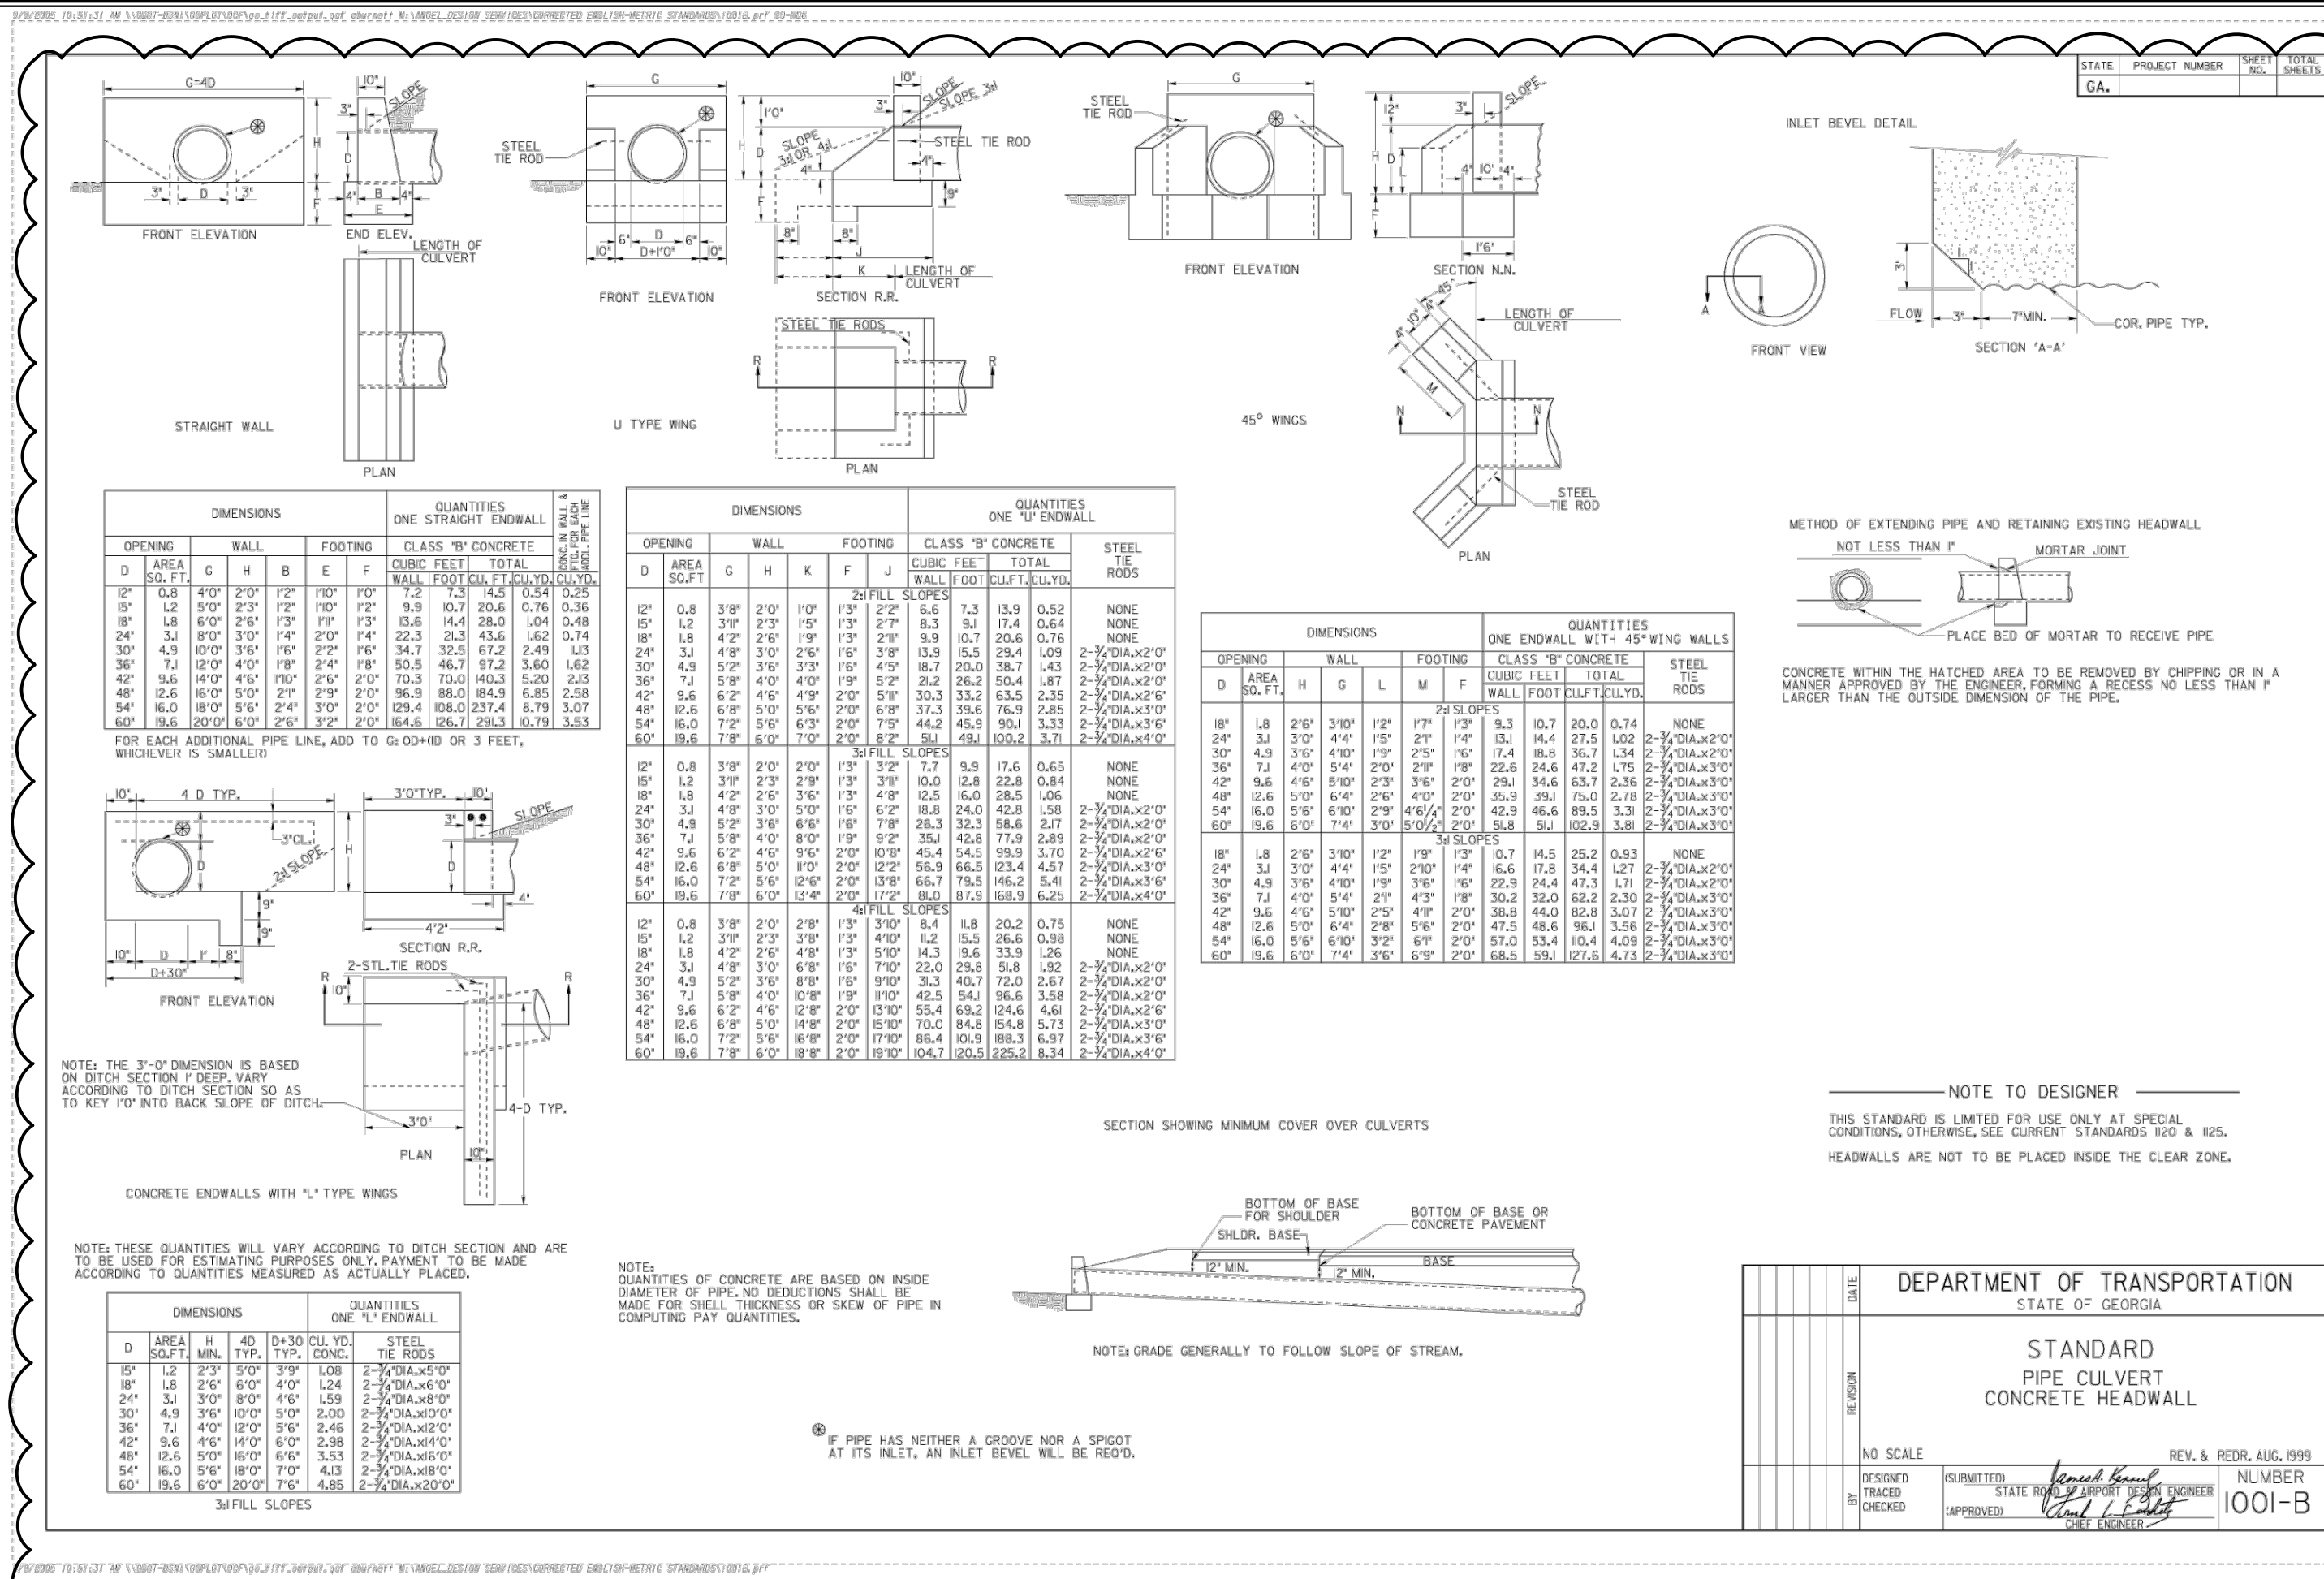

WHITESVILLE ROAD SOCCER COMPLEX
TROUP COUNTY, LAGRANGE GA.

CONSTRUCTION DETAILS 8

DATE: _____
DRAWN BY: HG
CHKD BY: JSH
FILE NAME: DETAILS
JOB NO.: GA230155

GEORGIA DISTRICT 10
PROFESSIONAL ENGINEER
10/06/2023
JOHN SCOTT HARRIS

SHT.11.7 OF 16